



-27.81666579, 153.30350496



THIS ESTATE CONTAINS ZERO LOT BOUNDARIES AS SHOWN

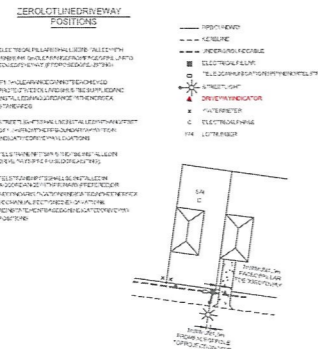

TSCV NB ORME ALT1 F0083 47952x6.4 GANSBOROUGH GREENS
Lots: 69
Developer Contact Details
Company: Mirvac Pacific Pty Limited
Developer: Tom Allison
Ph: 13859596
Mob: 43824815
Address: Level 9, 340 Adelaide St, Brisbane QLD 4000
Email: tom.allison@mirvac.com
Applicant Contact Details
Company: Lactel Consulting
Applicant: Daniel Rettke
Ph: 754316990
Address: PO BOX 1658 Caboolture 4510
Email: drettl@lactel.com.au
Design and construct FTTP distribution network based on centralised network architecture in accordance with Access Advice, D9526 A16
Install fibre infrastructure inside the development using the ODN solution.
Install pit and pipe to align with ODN fibre solution.
Install distribution pit and pipe as required.
Install conduit to extent of works.
Install new 32 Way splitter
Print Date Page 2 of 5
Project No.
ABN
9551107 Telstra in Confidence
15-May-2016
33 051 715 556
Customers services will include 2 x PSTN, 1x Data, Free to air and FOXTEL.
Briefing insert attached.
Special instructions:
The contractor is advised that the f

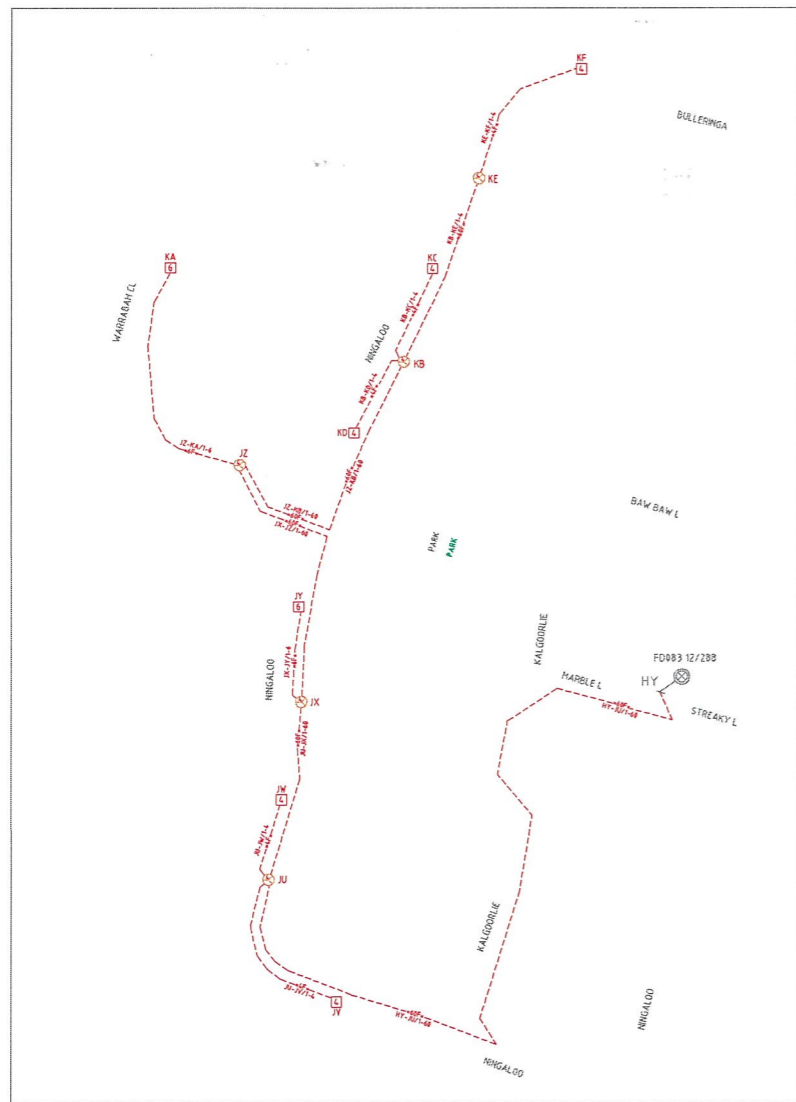

THIS ESTATE HAS BEEN DESIGNED FROM DEVELOPER SUPPLIED PLANS
DRAWING-ENX-1686
REV-B DATE: 24.03.2014

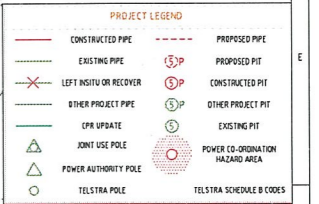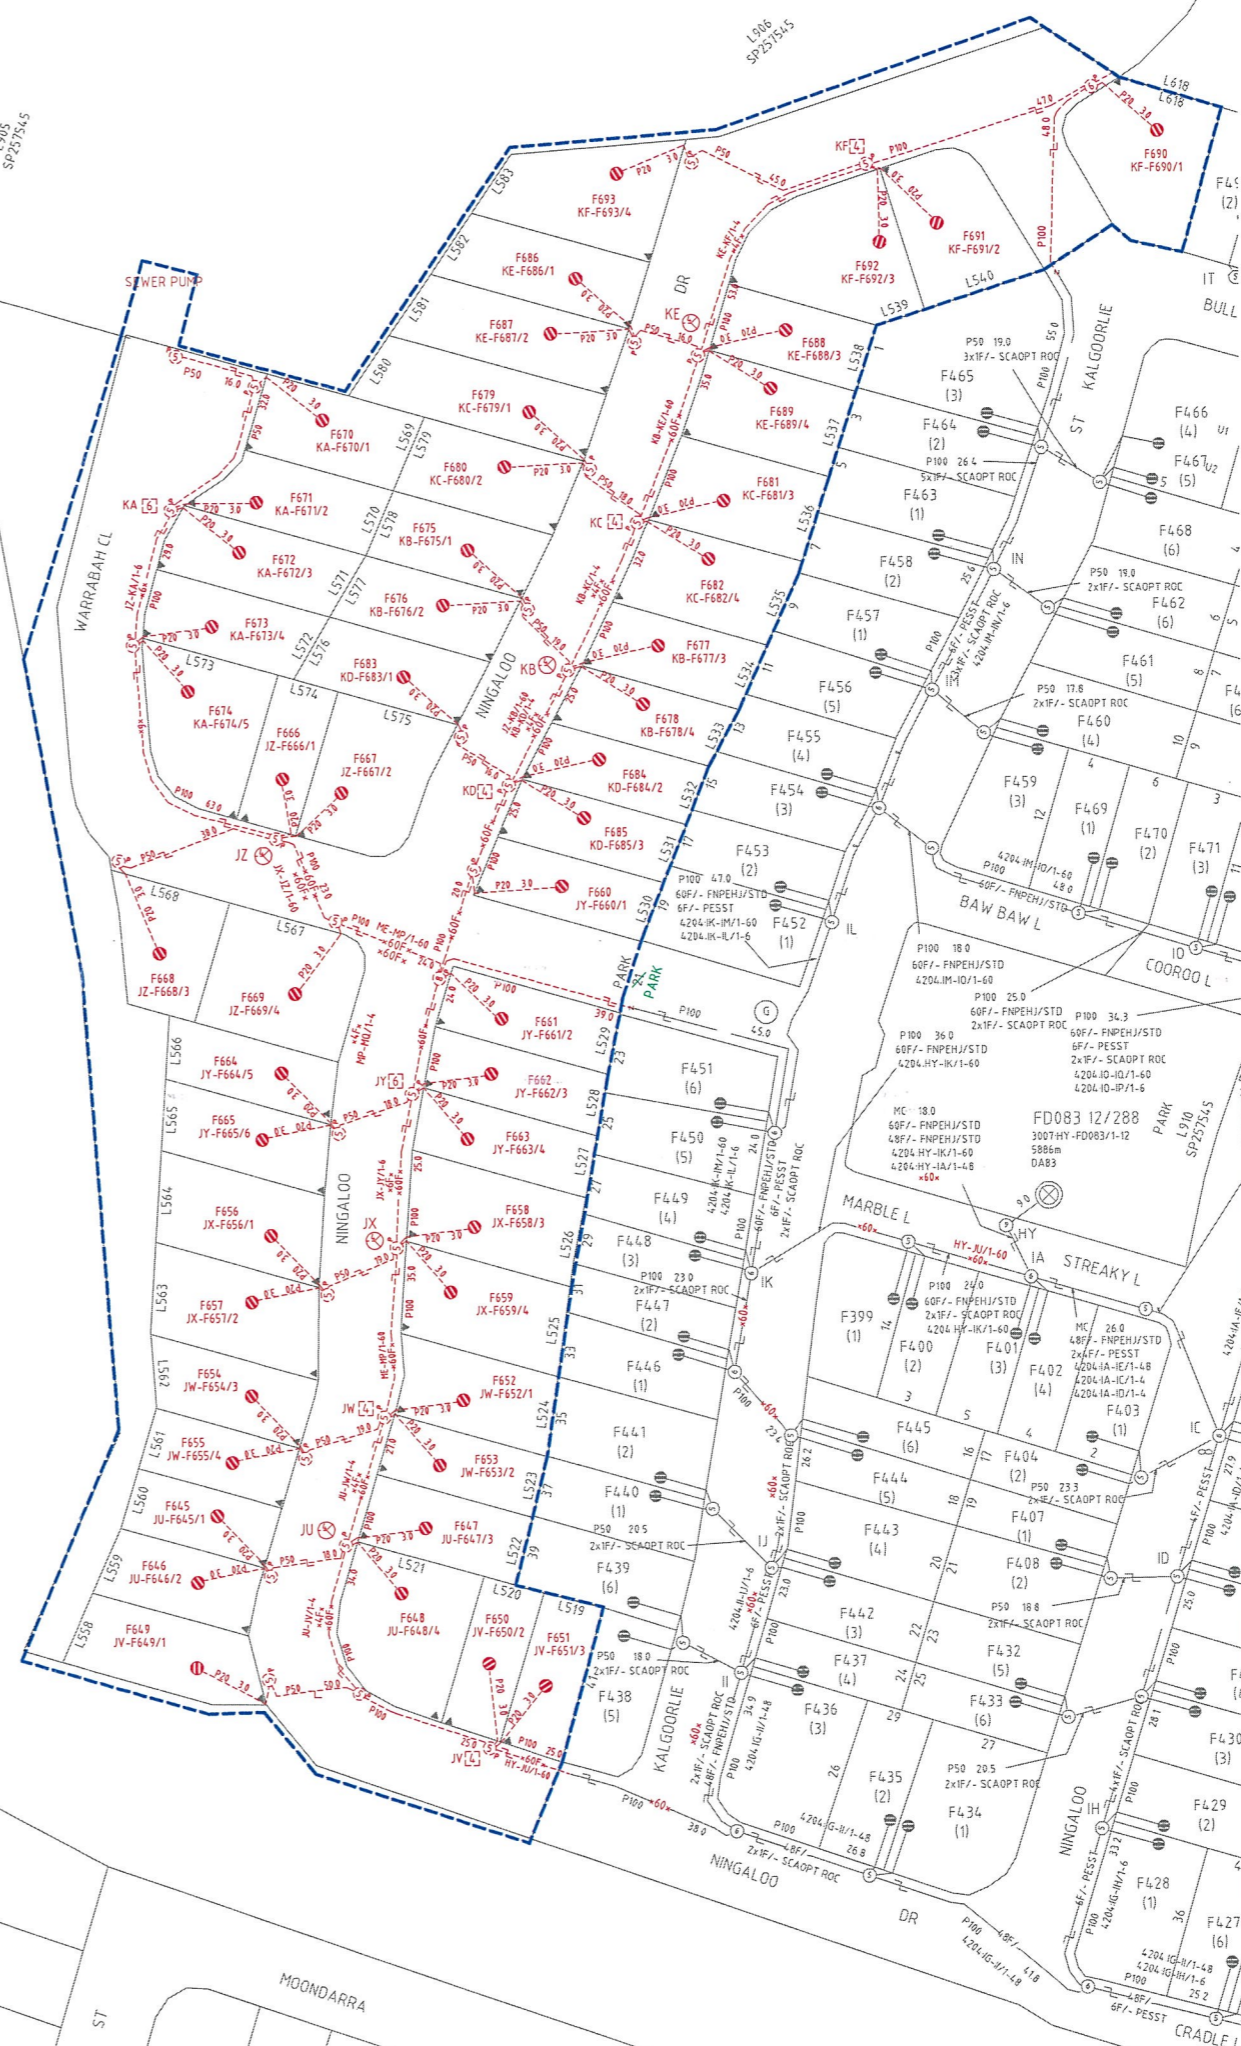

*** ATTENTION CONSTRUCTORS ***
FOR COMPLIANCE PURPOSES
DO NOT CHANGE THE WORK SPECIFICATIONS OF THIS PROJECT WITHOUT FIRST CHECKING WITH THE DESIGNER

NOTE: IF ACTUAL WORK DONE DEVIATES FROM THE ORIGINAL DESIGNER WORK THE PERSON PERFORMING THE WORK MUST AMEND THIS COPY OF THE PLAN ACCORDINGLY.

DANGER
BEFORE EXCAVATING CHECK FOR POWER CABLES AND GAS PIPES. ENSURE THAT YOU HAVE CALLED 1100 969 666 BEFORE YOU DIG!
FOR ALL SERVICES LOCATIONS



NOTE: UNLESS NOTED OTHERWISE
1. DISTANCES ARE ALL SURFACE MEASUREMENTS IN METRES
2. ALL CONDUITS TO BE 100MM DIA AND 100MM DEPTH
3. PIT CONSTRUCTION TYPE - P
4. ALL PLANT TO BE INSTALLED TO CURRENT TELSTRA STANDARD DEPTH
5. ALL ALIGNMENTS TO EXISTING UTILITY AND LOCAL GOVERNMENT AGREEMENTS.

OFFICE COPY

PROJECT TYPE: FTTP	TELSTRA: 9551107
DISK ID: 9551107	WORK ORDER:
DRAWING NUMBER: 9551107-REV-A	SHEET 001 of 002
ADDRESS: Gansborough Greens Est STG 6.4 PIMPAMA QLD	
INSPECTOR: DOI	DATE: 19.6.2014
DESIGNER: MCK	DATE: 24.6.14
REVIEWER: JMW	DATE: 24.6.14
DATE: 24.6.14	DATE: 24.6.14

CABLE: DA83	PILOT: S21	PLAN: N	DESIGN: A
-------------	------------	---------	-----------